

EXISTING CONDITION



PROPOSED CONDITION



KEYMAP  
NOT TO SCALE



FOR ILLUSTRATIVE PURPOSES ONLY

EXISTING CONDITION




KEYMAP  
NOT TO SCALE



PROPOSED CONDITION




LOWRY BOULEVARD AT MONACO PARKWAY ELEVATION A-A  
SCALE: 1"= 30'

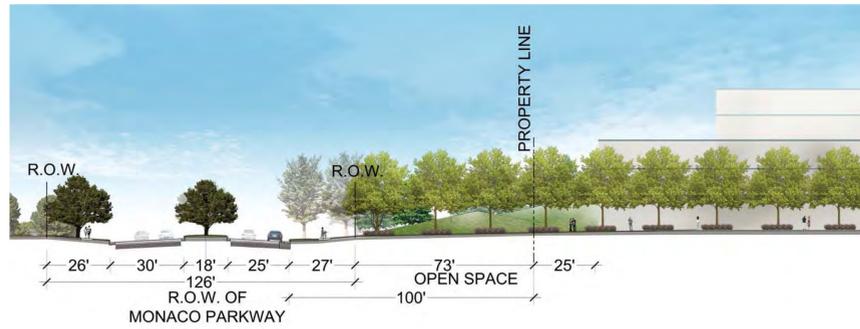

KEYMAP  
NOT TO SCALE



MONACO PARKWAY ELEVATION B-B  
SCALE: 1"= 30'

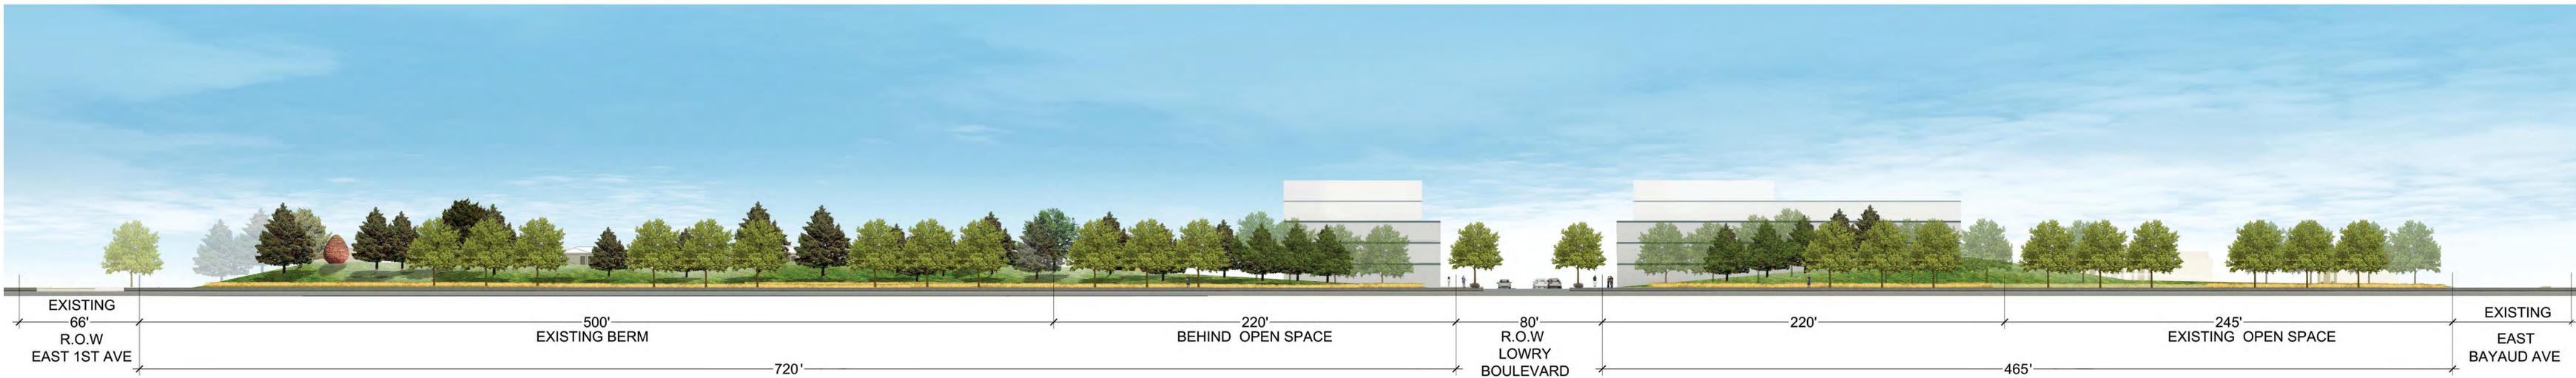

FOR ILLUSTRATIVE PURPOSES ONLY

EXISTING CONDITION



PROPOSED CONDITION



KEYMAP  
NOT TO SCALE



EXISTING CONDITION



PROPOSED CONDITION



KEYMAP  
NOT TO SCALE



EXISTING CONDITION



PROPOSED CONDITION



KEYMAP  
NOT TO SCALE



FOR ILLUSTRATIVE PURPOSES ONLY